


Plat Of Survey

Located In The NE1/4 Of The SW1/4 Of Section 36, T12N, R4W, Town of Kickapoo, Vernon County, Wisconsin

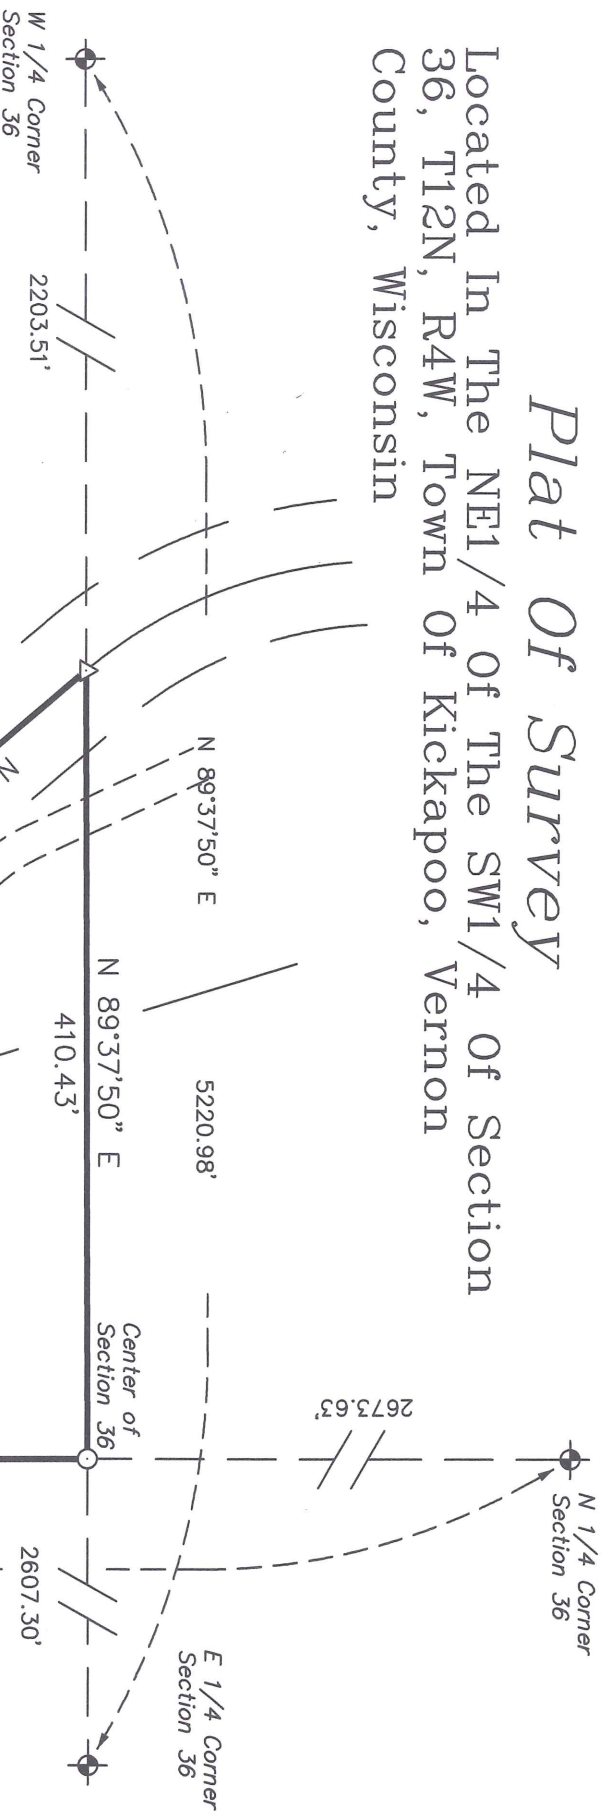

DESCRIPTION

A parcel of land located in the NE1/4 of the SW1/4 of Section 36, T12N, R4W, Town of Kickapoo, Vernon County, Wisconsin the boundary of which is described as follows:

Commencing at the W 1/4 Corner of Section 36; thence N 89°37'50" E along the North line of the SW1/4, 2203.51 feet to the centerline of CTH 'T' and the point of beginning.

Thence N 89°37'50" E along the North line of the SW1/4, 410.43 feet to the Center of Section 36; thence S 00°00'25" E along the East line of the SW1/4, 989.38 feet to the centerline of CTH 'T'; thence N 54°34'22" W along said centerline, 106.28 feet; thence along said centerline, 377.86 feet along the arc of a 325.00 foot radius curve concave to the East, the long chord of which bears N 21°15'57" W, 356.93 feet; thence N 12°02'28" E along said centerline, 137.49 feet; thence along said centerline, 297.43 feet along the arc of a 325.00 foot radius curve concave to the West, the long chord of which bears N 14°10'34" W, 287.16 feet; thence N 40°23'36" W along said centerline, 235.84 feet to the point of beginning.

Subject to the right-of-way of CTH 'T'.

SURVEYOR'S CERTIFICATE


I, Laurence E Johns III, Registered Land Surveyor, hereby certify that this Survey is correct to the best of my knowledge and belief.

Laurence E Johns III
Eagle Ridge Surveying
PO Box 213
Wilton, Wisconsin



LEGEND

- = Found Lunde Monument
- ▲ = Found Mag Nail
- = Set 1 1/4" X 18" Iron Rod
- △ = Set Mag Nail
- () = Recorded Data.

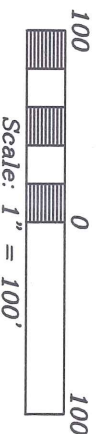

Bearings are based on the North line of the SW1/4 of Section 36, assumed to bear N89d37'50"E (Grid) (Vernon County Coordinates)

Curve Data
A = 66°36'50"
R = 325.00'
L = 377.86'
Long Chord
N 21°15'57" W
356.93'

Curve Data
A = 52°26'04"
R = 325.00'
L = 297.43'
Long Chord
N 14°10'34" W
287.16'

PARCEL 'A'
4.80 Acres
209247 sq ft

Jessica Morrison

DRAWN BY: L Johns
DATE: 5 February 2009
DWG. NO.: 09-01-02
APPROVED BY: L Johns

REVISIONS

PROJECT

SHT. NAME

SHT. NO.